

OHLONE PARK IMPROVEMENTS

COMMUNITY MEETING




ACTIVITIES + LANDMARKS OHLONE PARK OVERALL




EXISTING CONDITIONS OHLONE PARK


- MAIN PEDESTRIAN CIRCULATION
- PLAYGROUND CIRCULATION
- MAIN ENTRY
- SECONDARY ENTRY
- UNDERGROUND BART

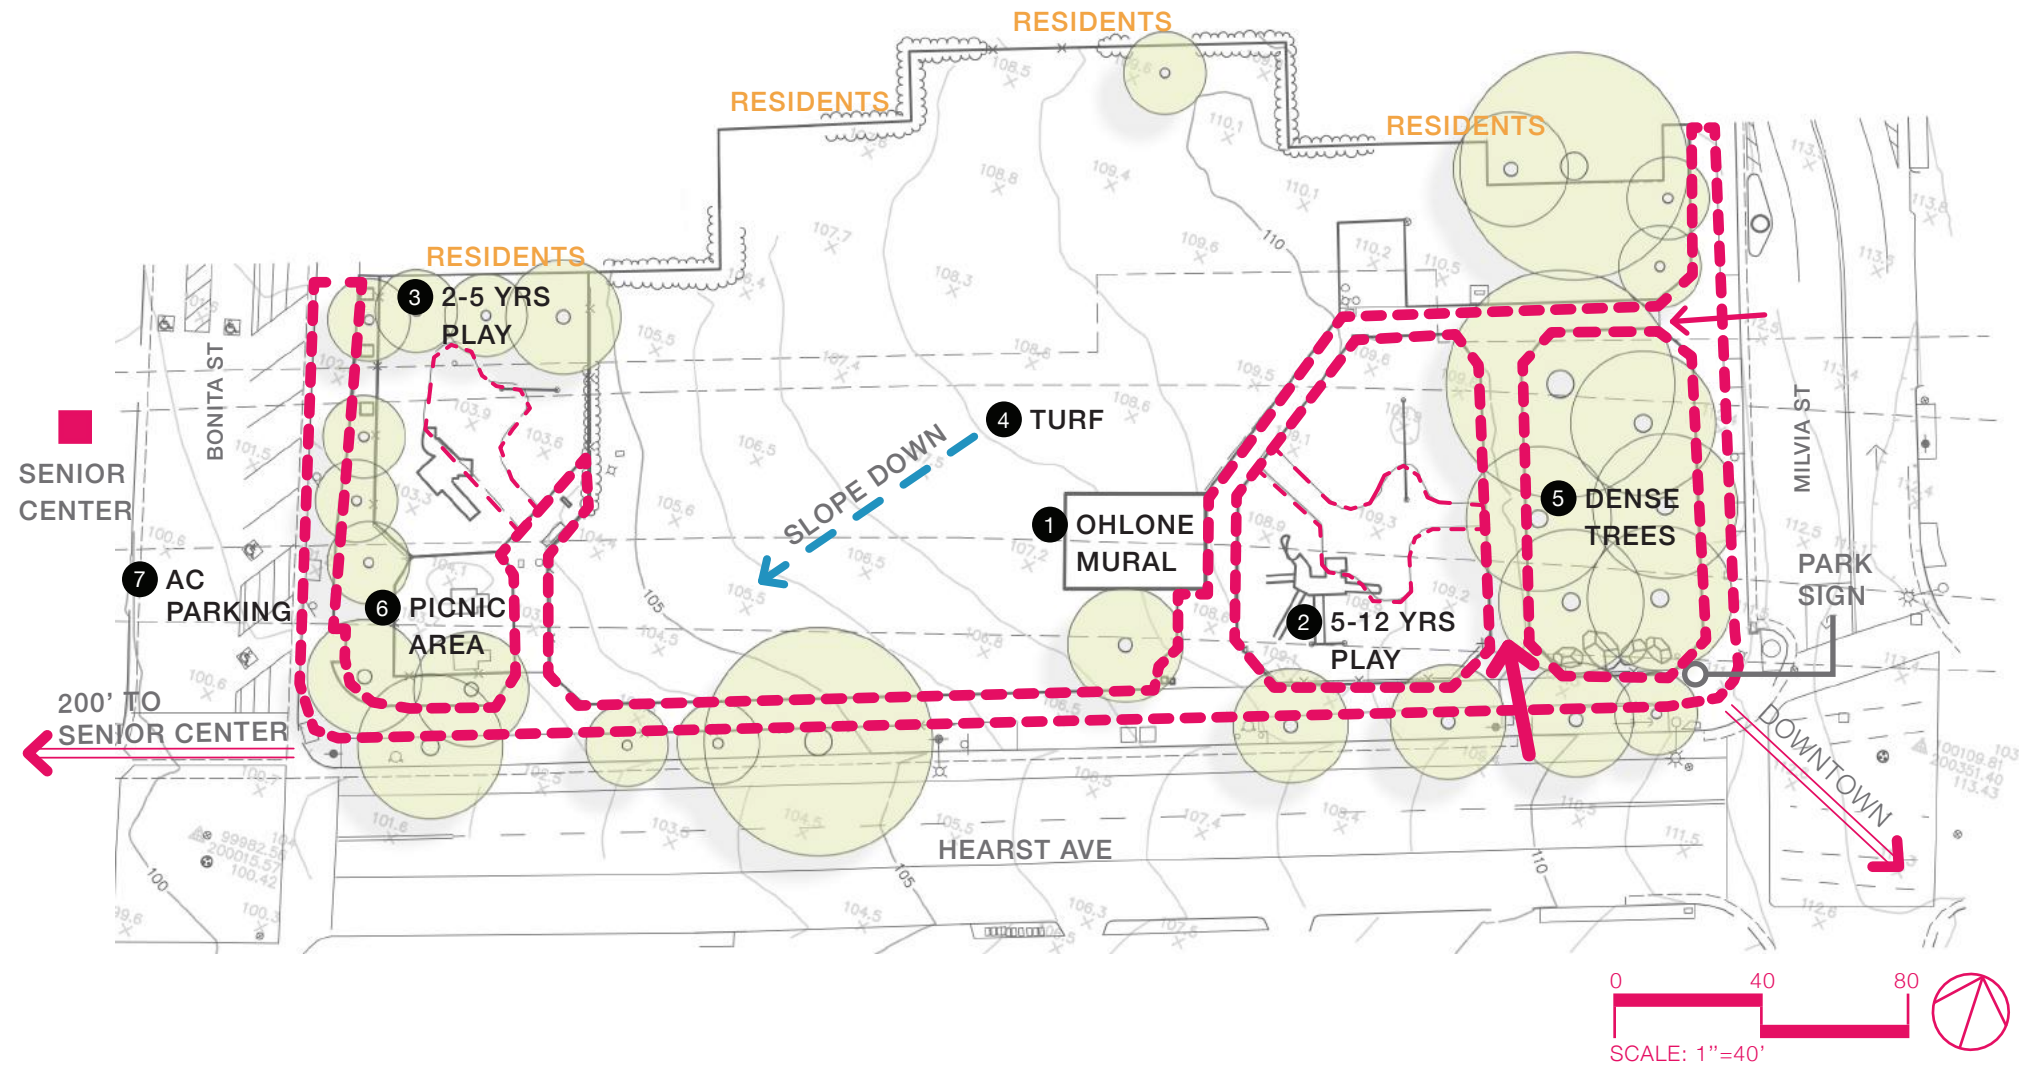

EXISTING CONDITIONS OHLONE PARK

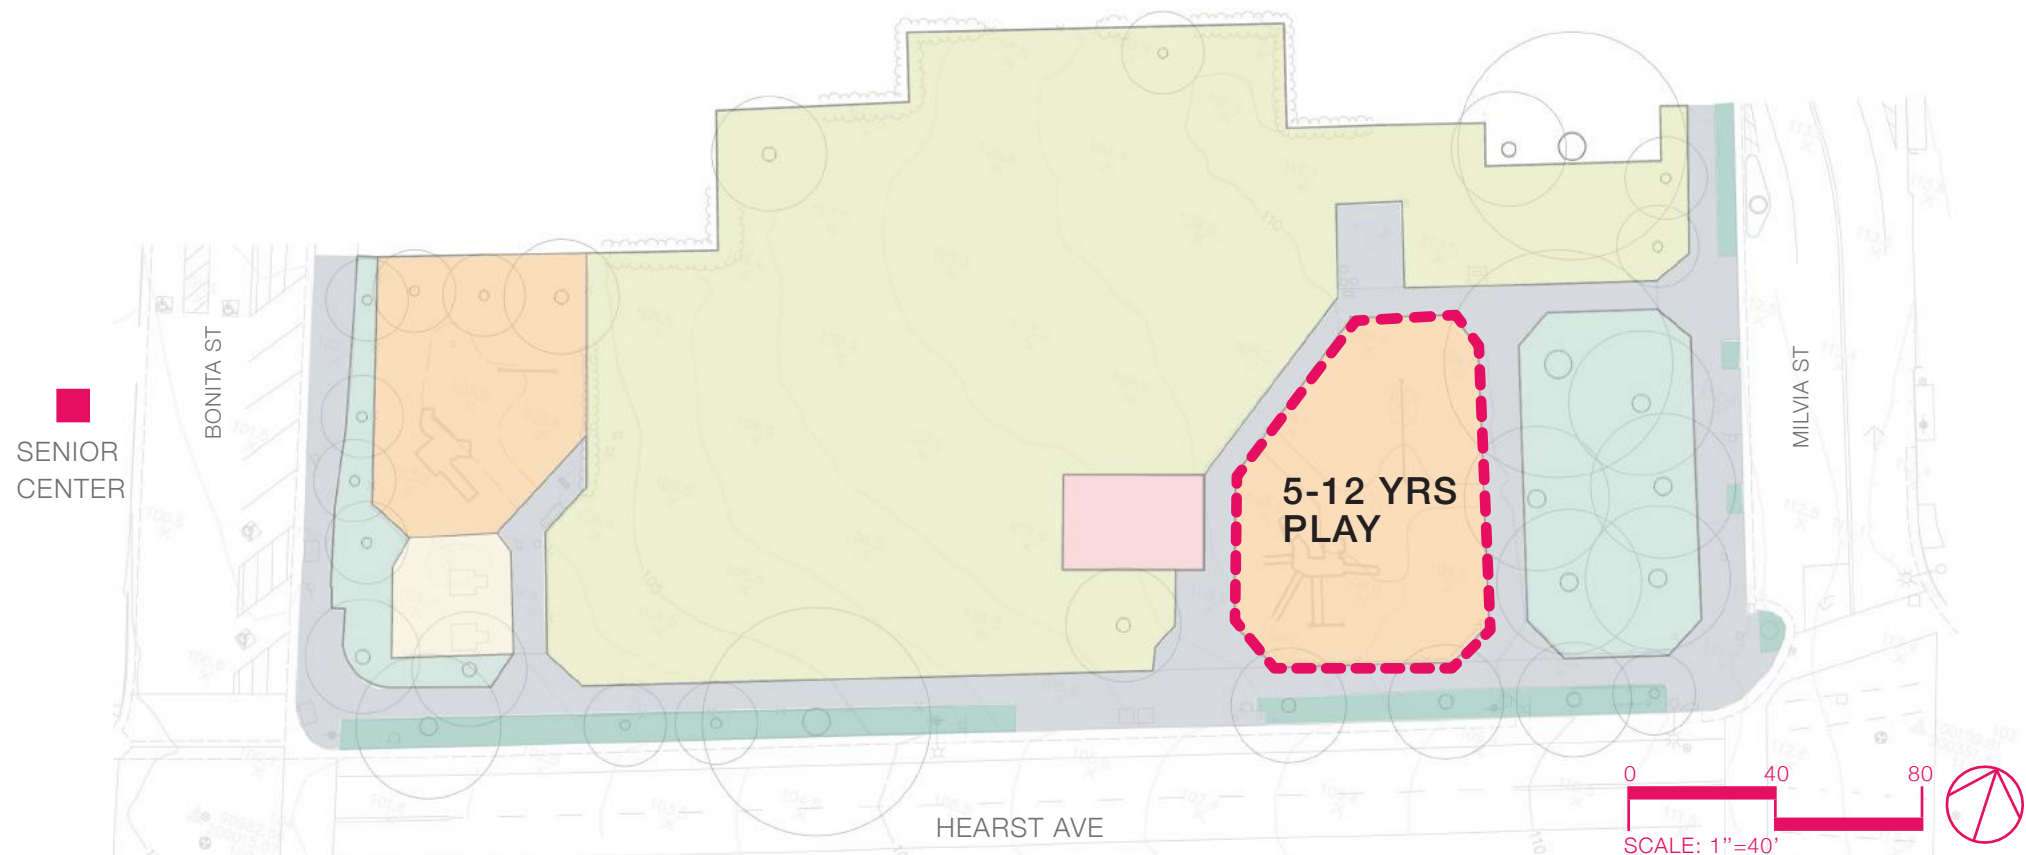

EXISTING CONDITIONS OHLONE PARK

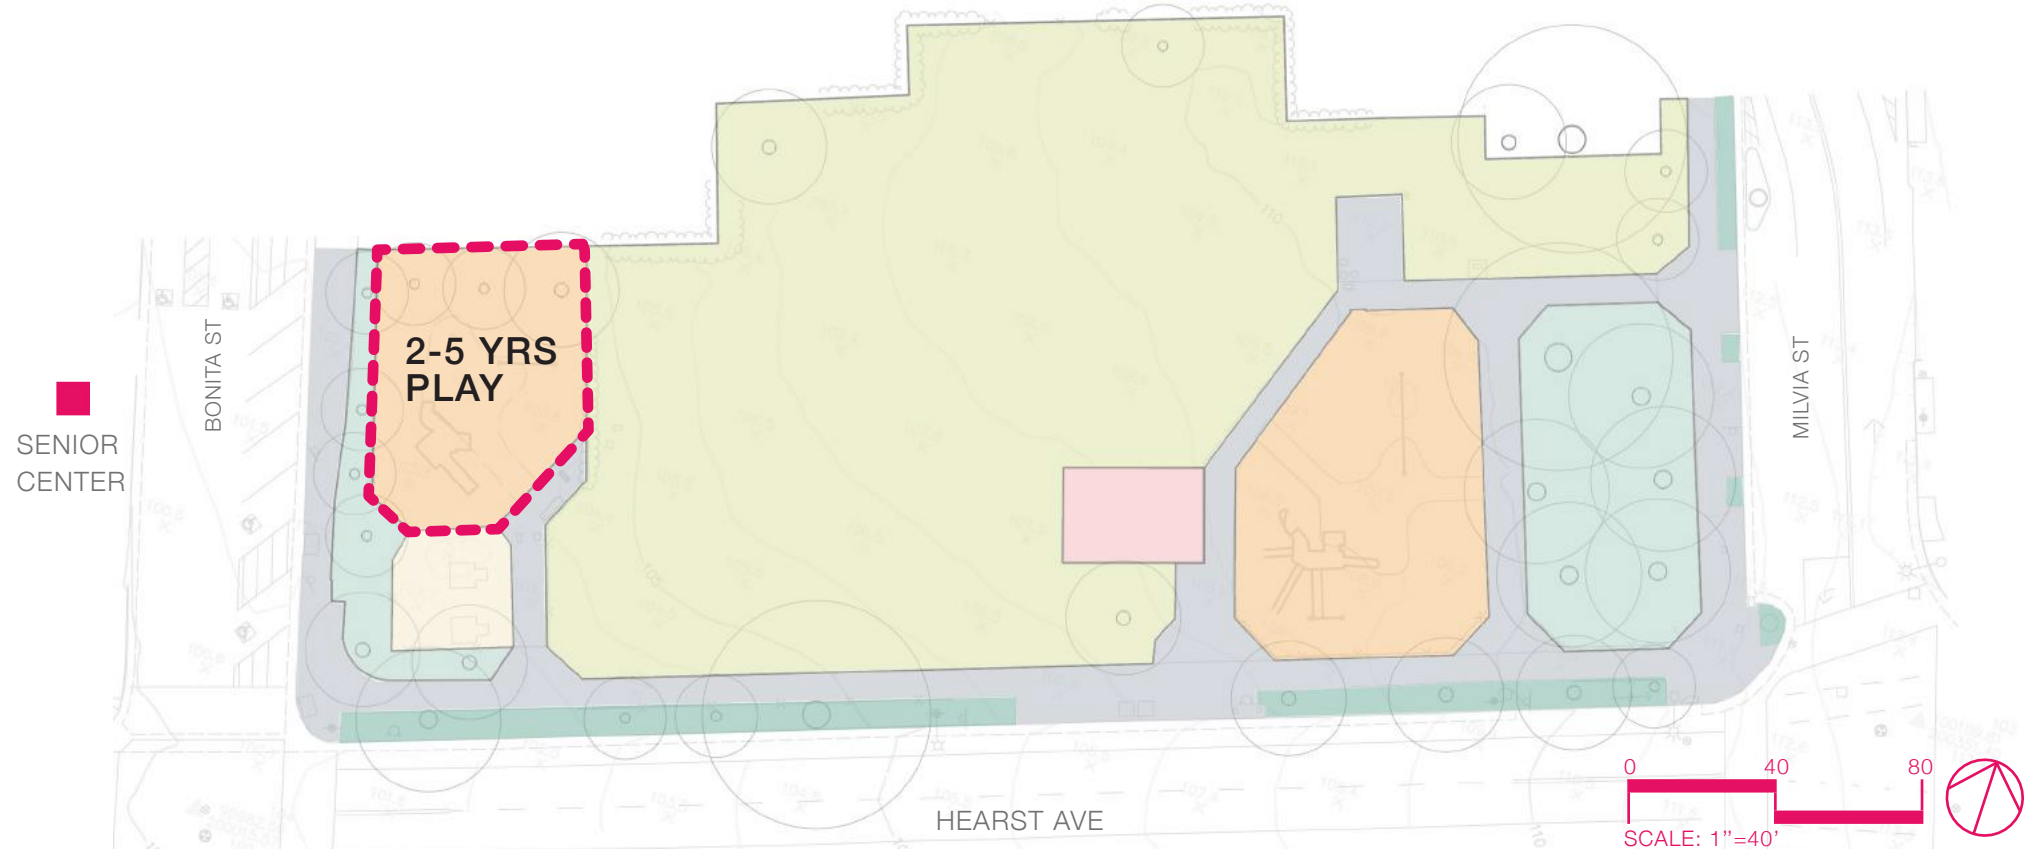

EXISTING CONDITIONS OHLONE PARK



TURF




DENSE TREES




PICNIC AREA





AC PARKING

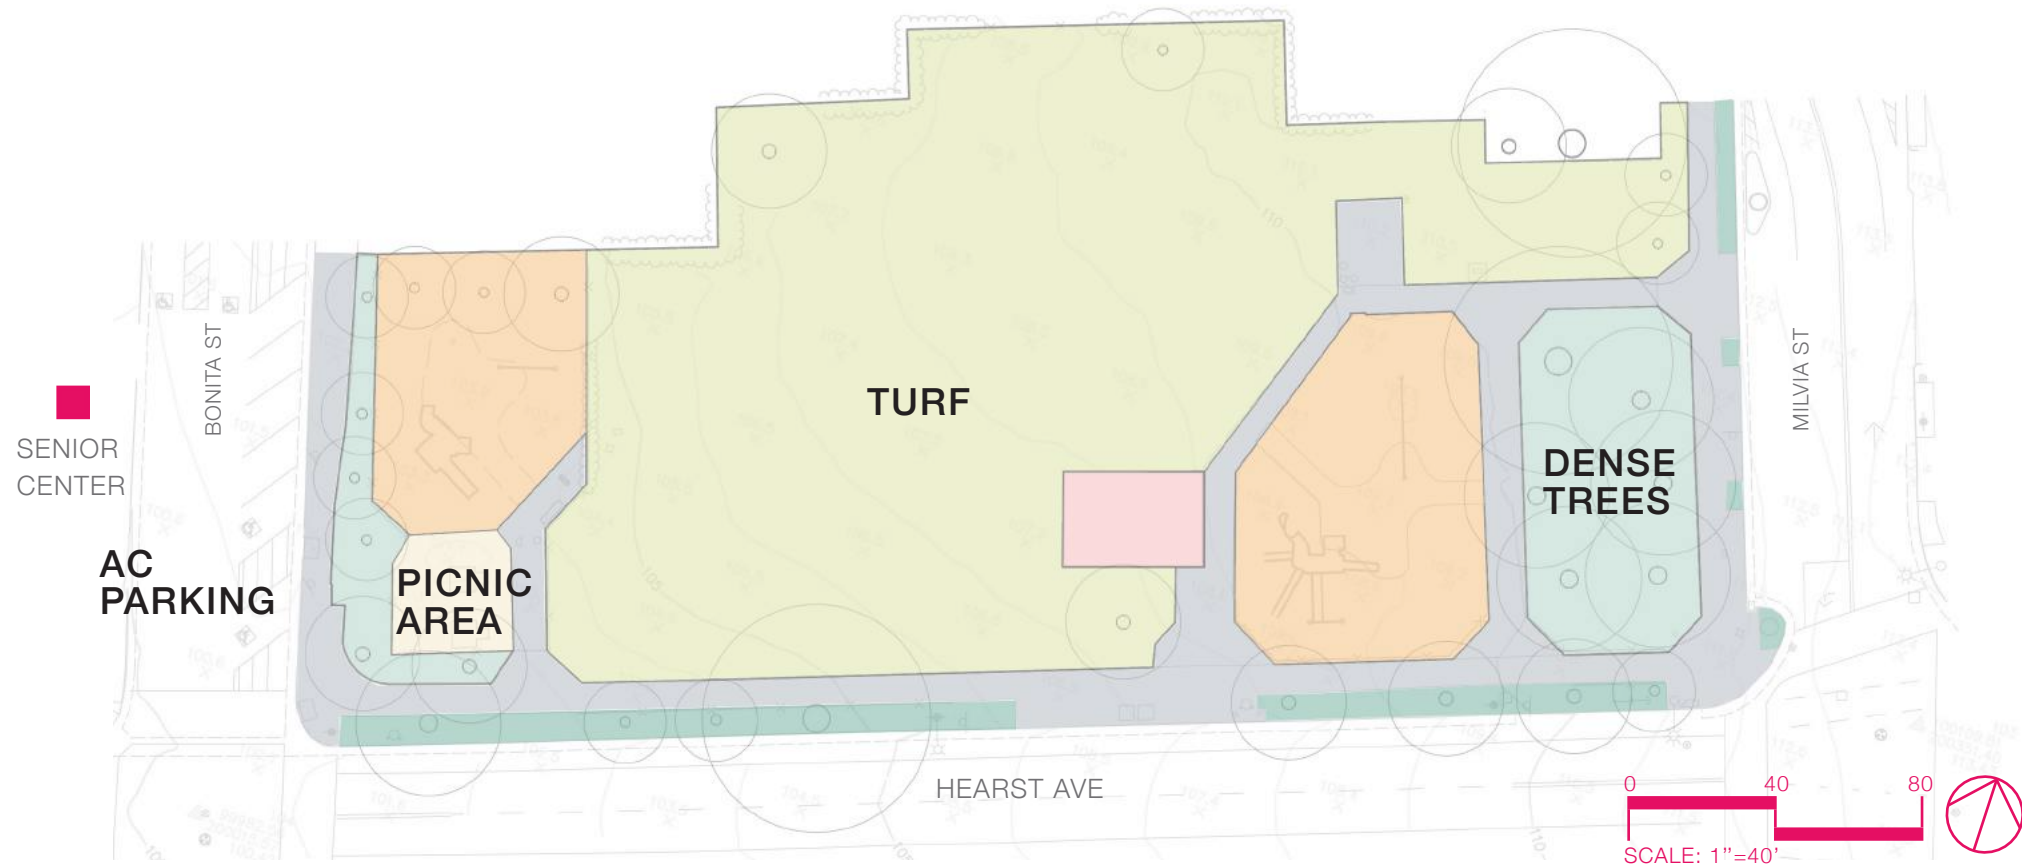


CONCEPT SCHEME 1

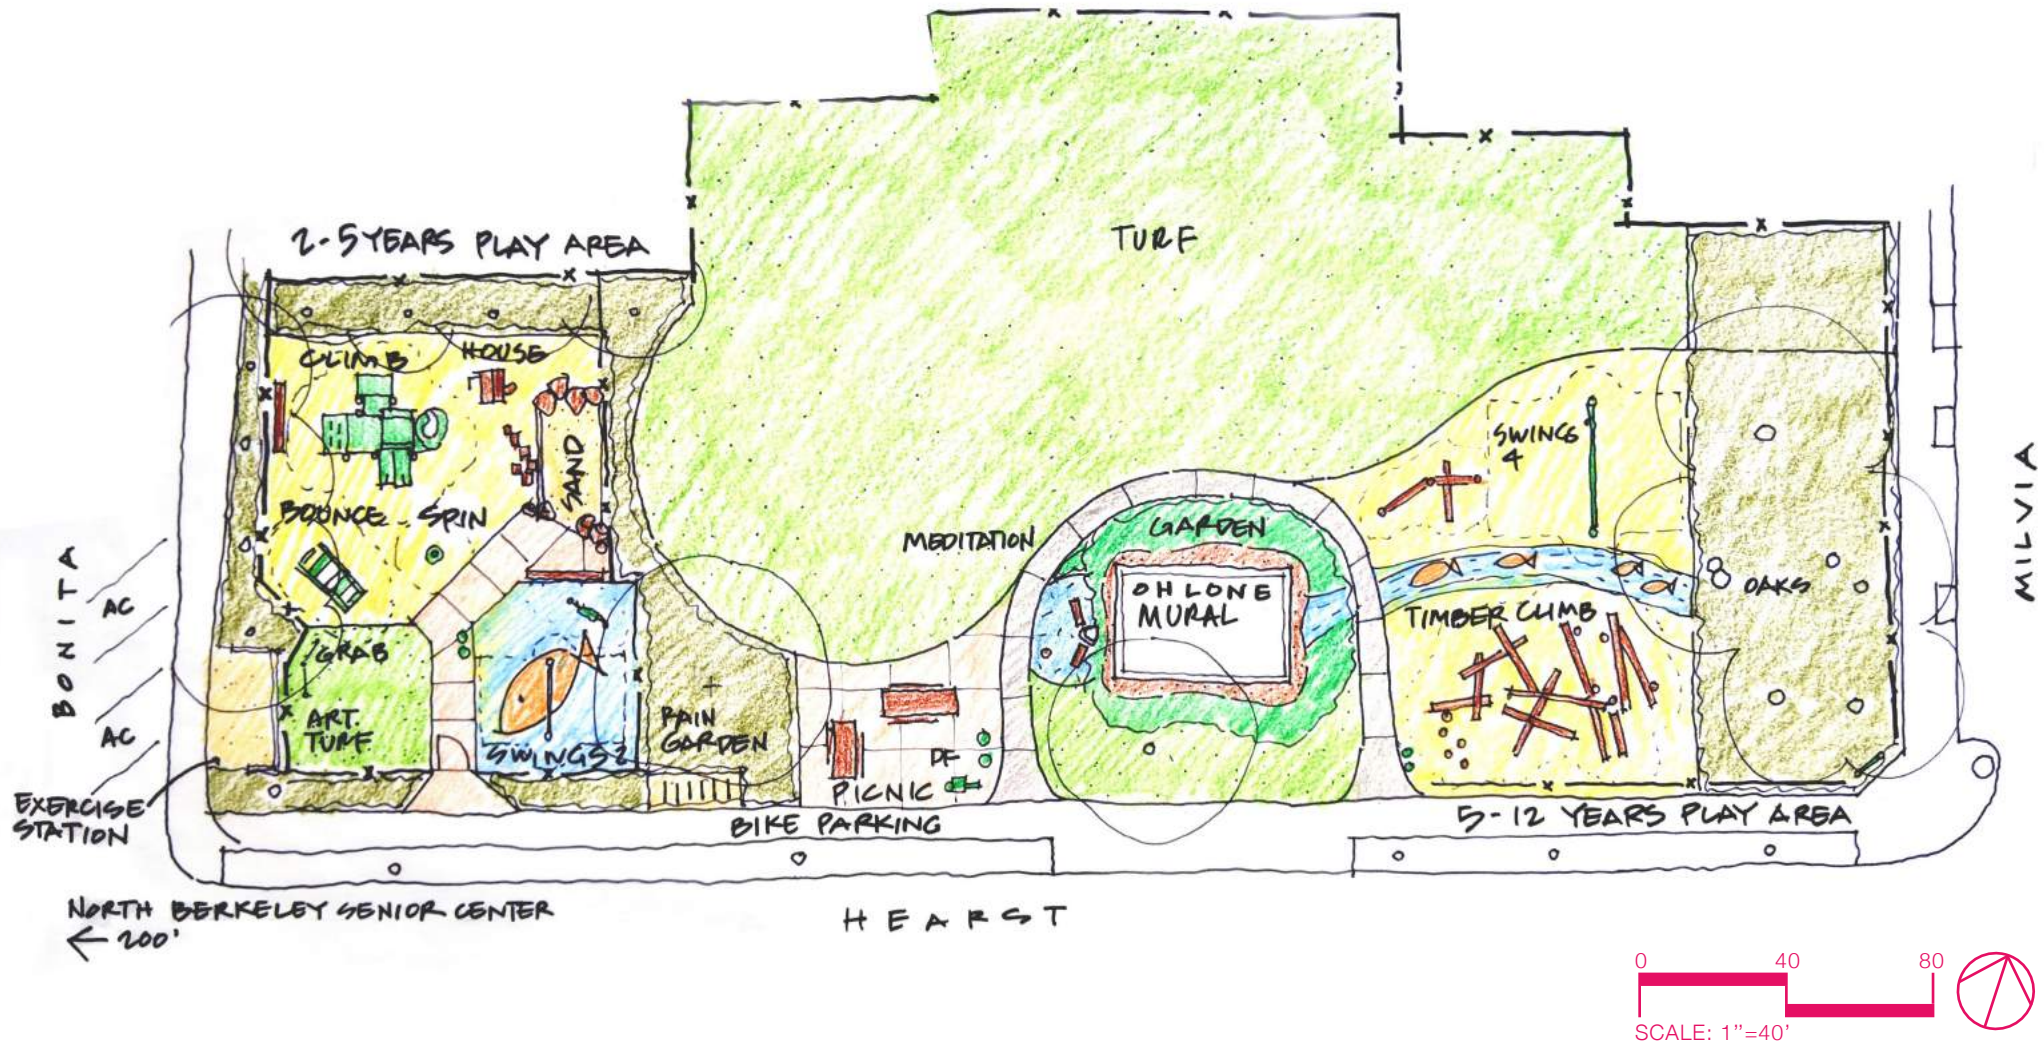


CONCEPT SCHEME 1: 5-12 YRS PLAY AREA

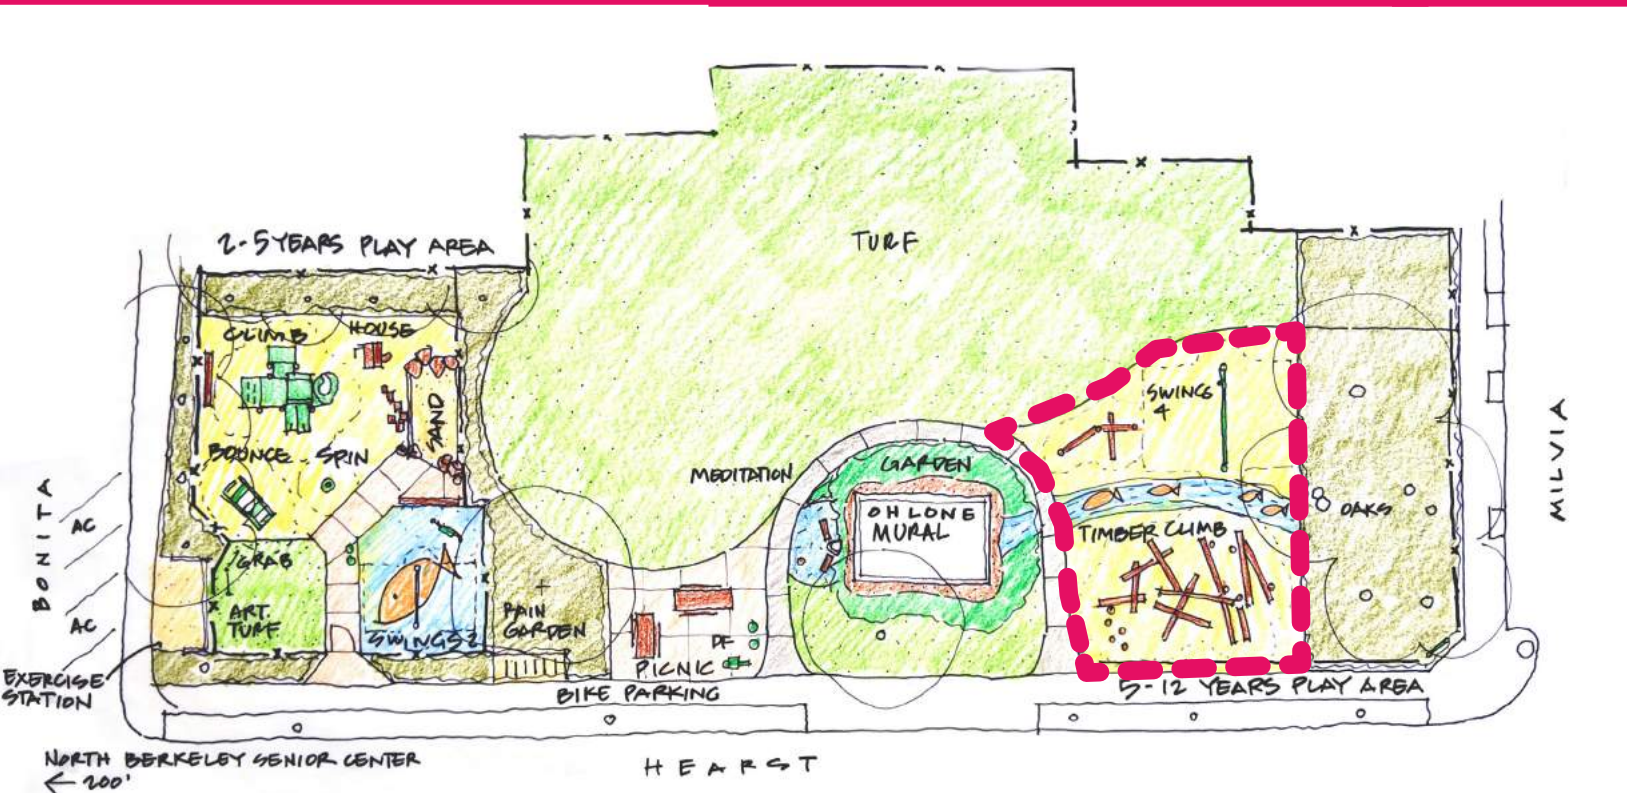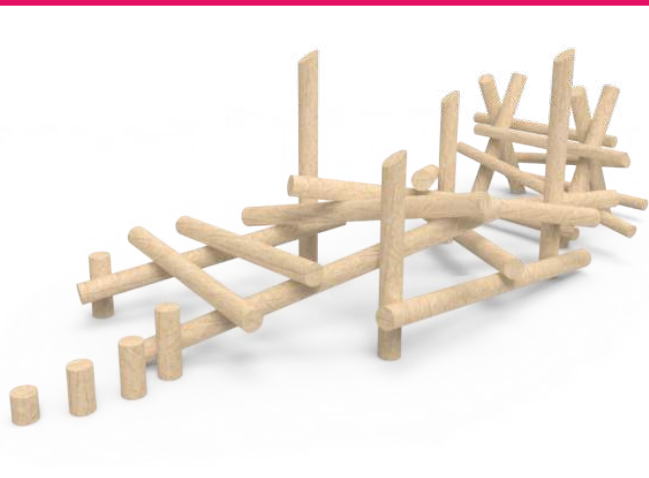


CONCEPT SCHEME 1: 2-5 YRS PLAY AREA

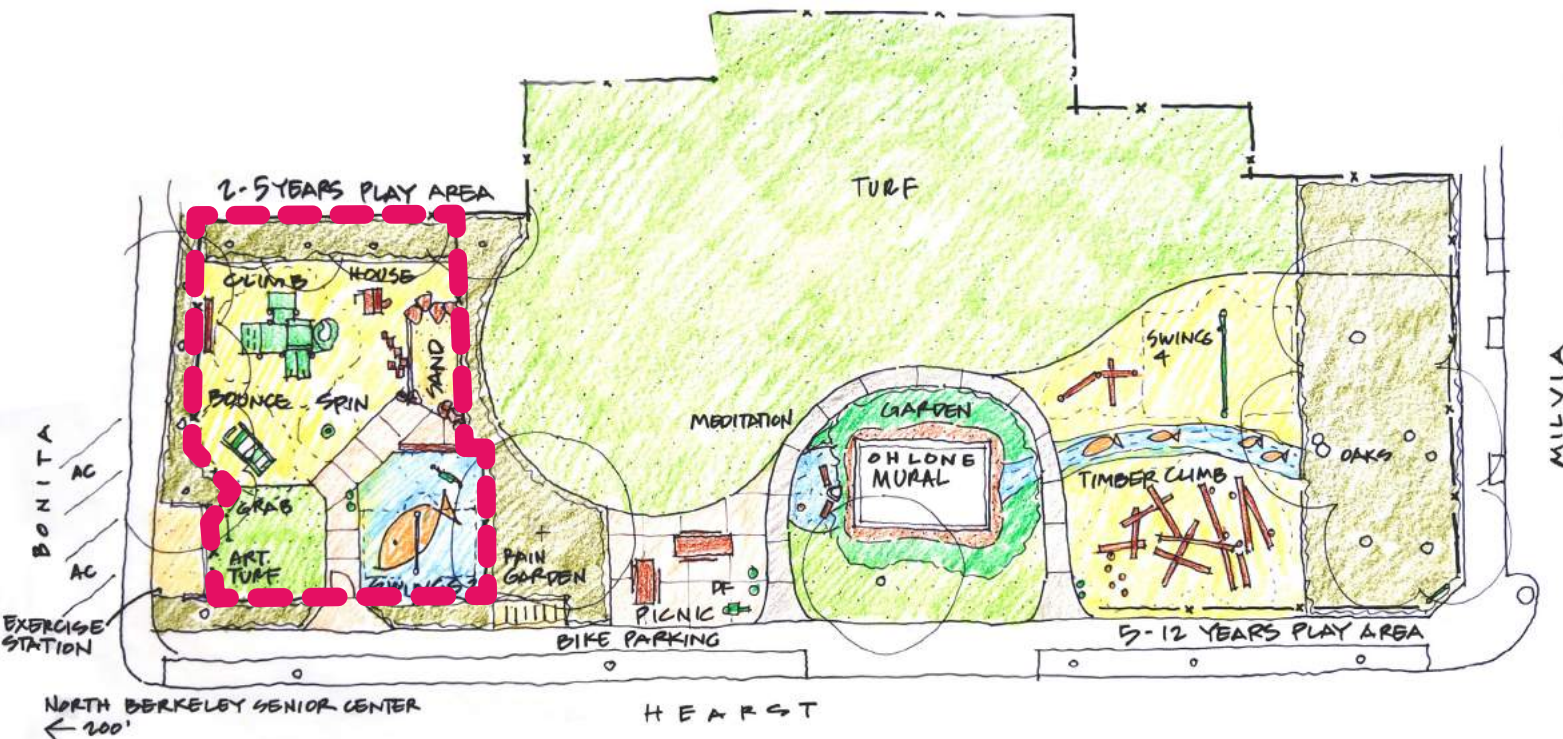


CONCEPT SCHEME 1: SITE FURNISHINGS & OTHER ELEMENTS

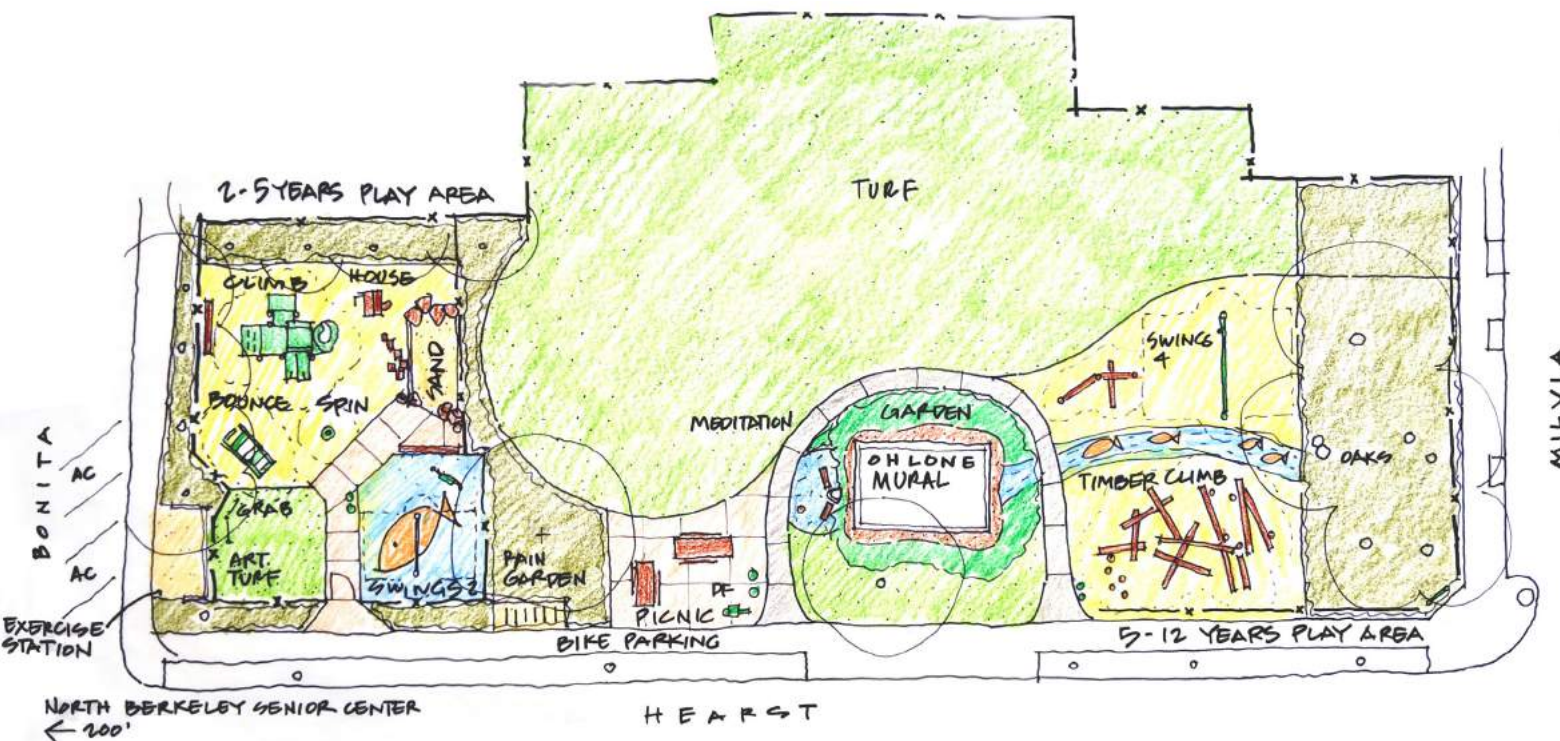


CONCEPT SCHEME 2

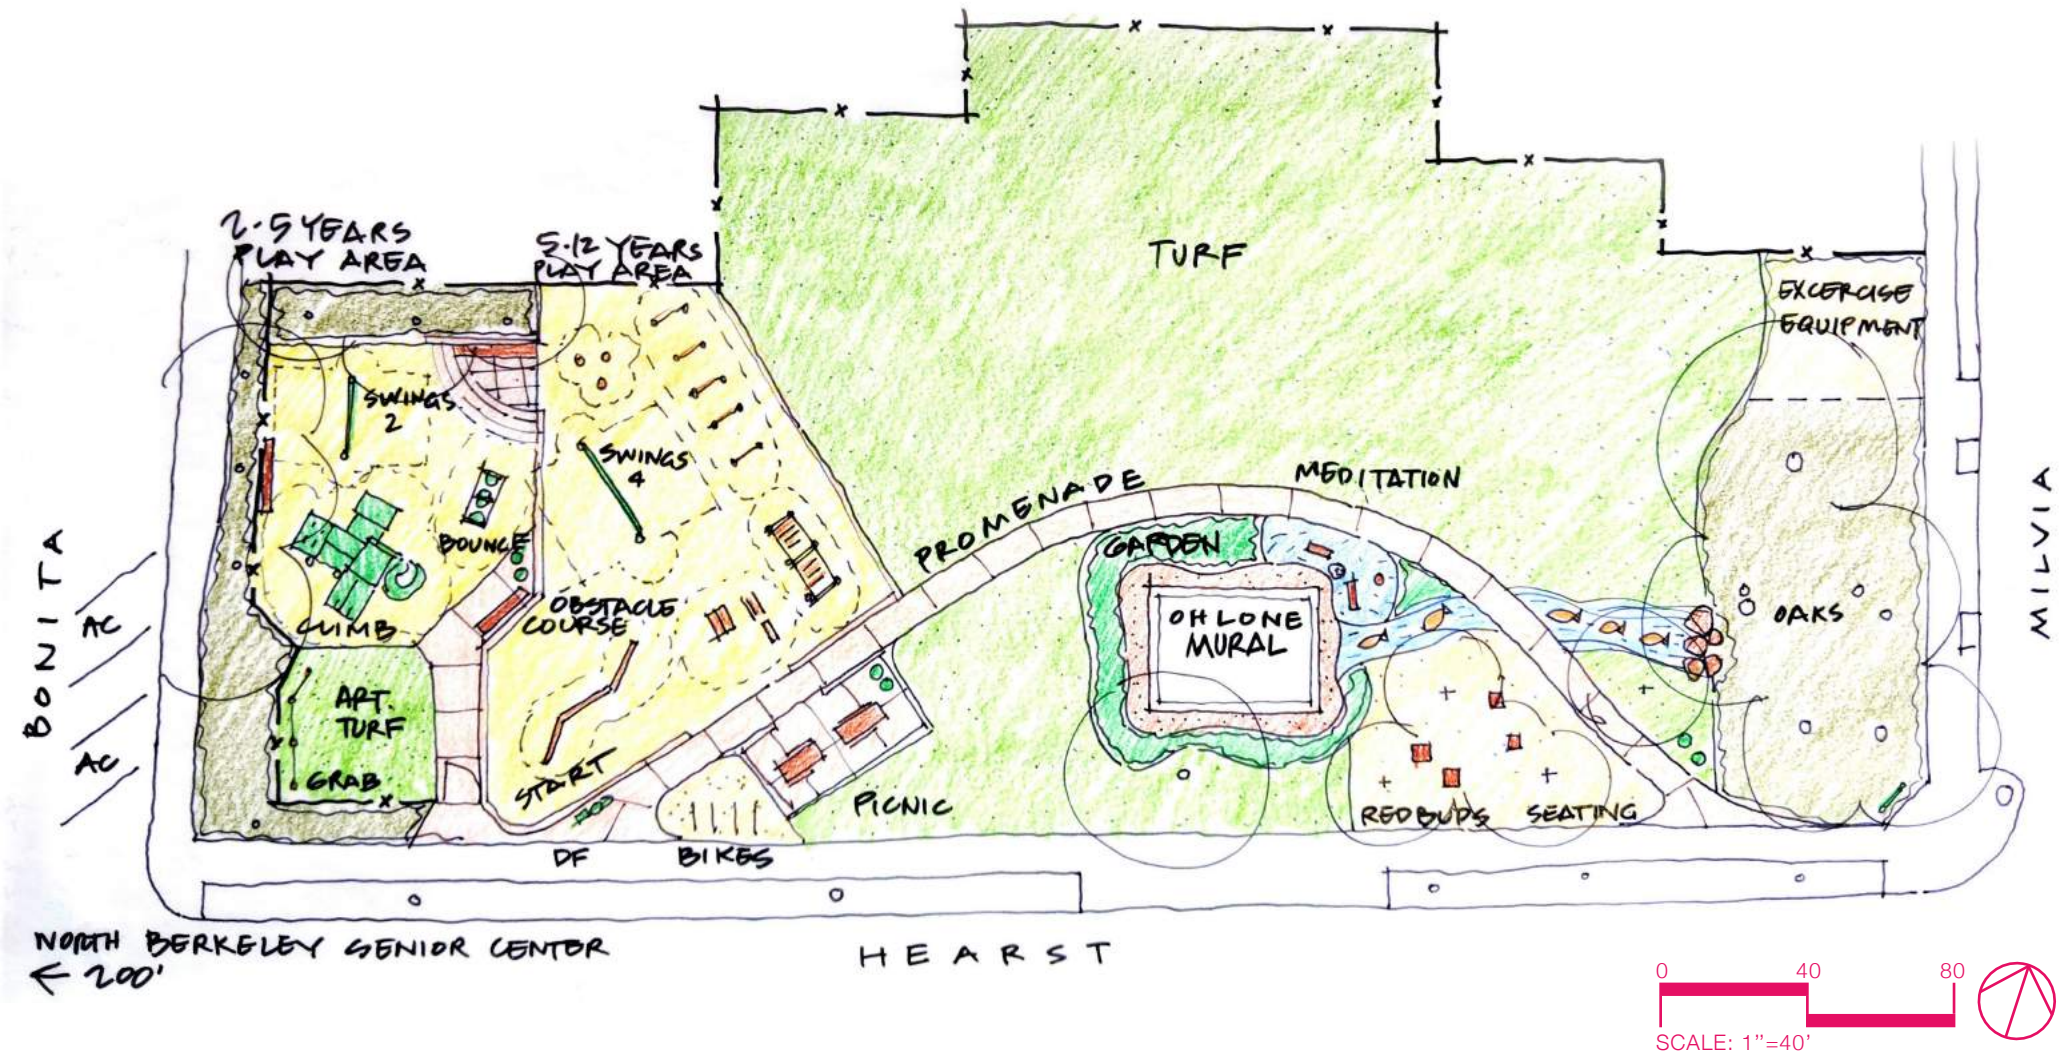


CONCEPT SCHEME 2: 5-12 YRS PLAY AREA

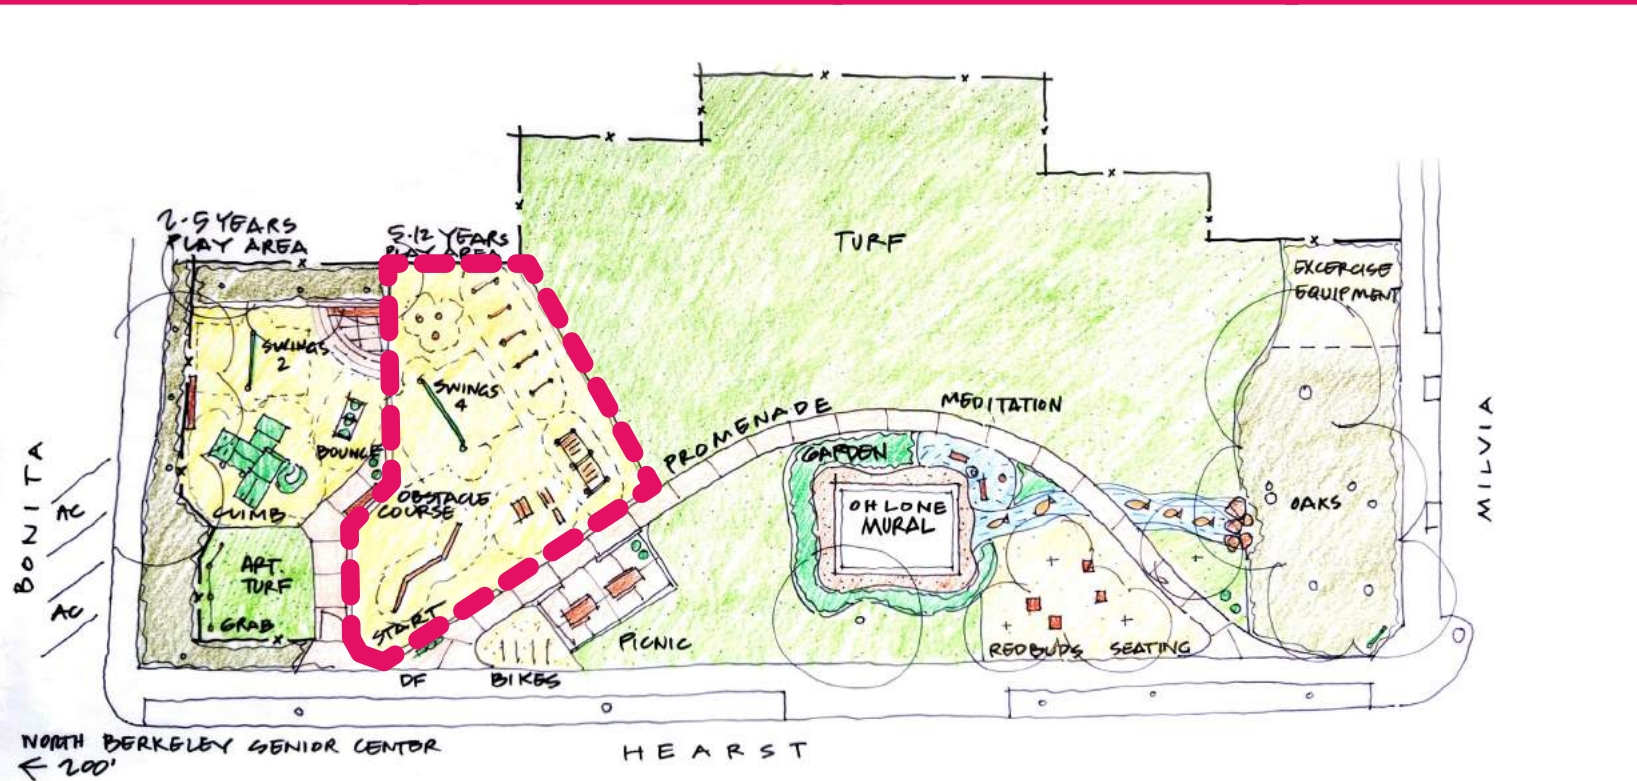


CONCEPT SCHEME 2: 2-5 YRS PLAY AREA

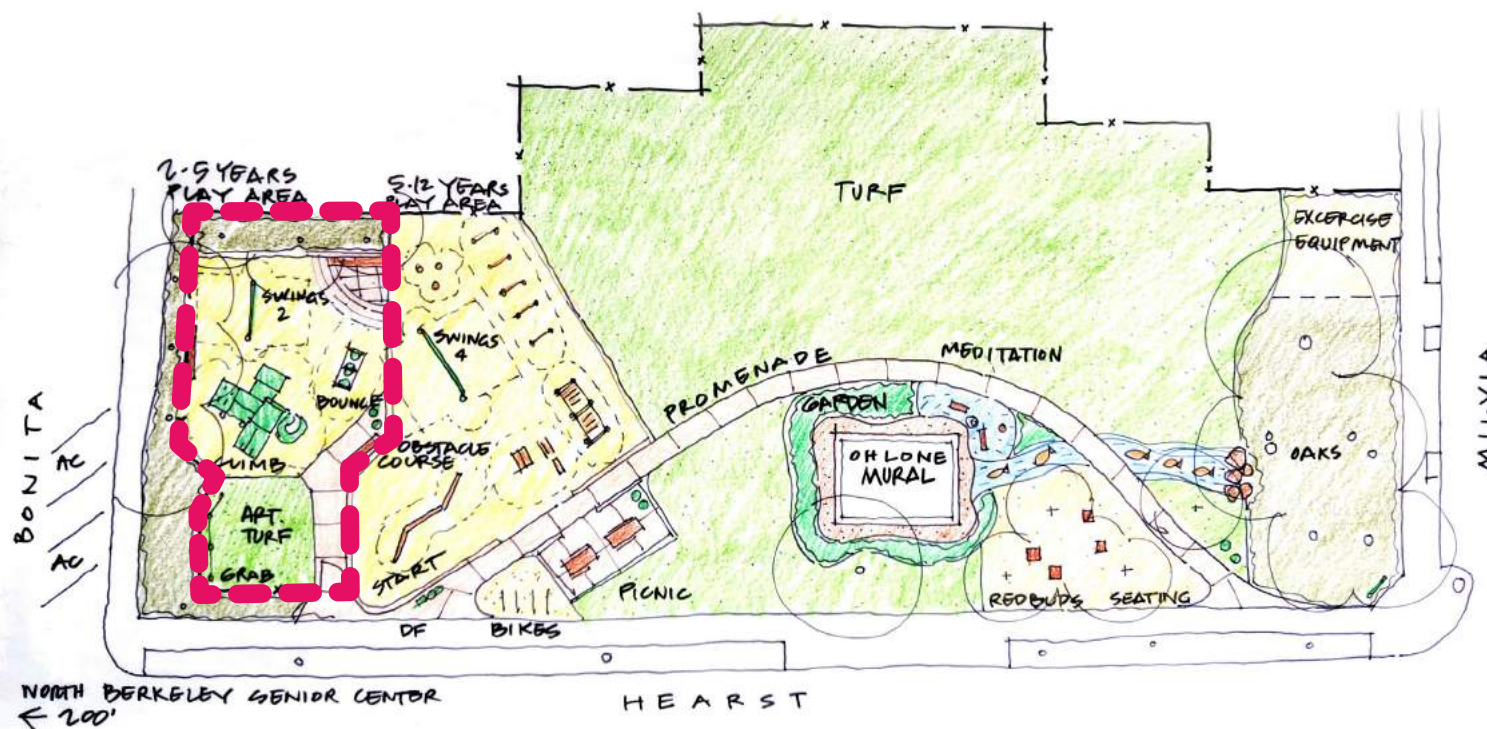

CONCEPT SCHEME 2: SITE FURNISHINGS & OTHER ELEMENTS

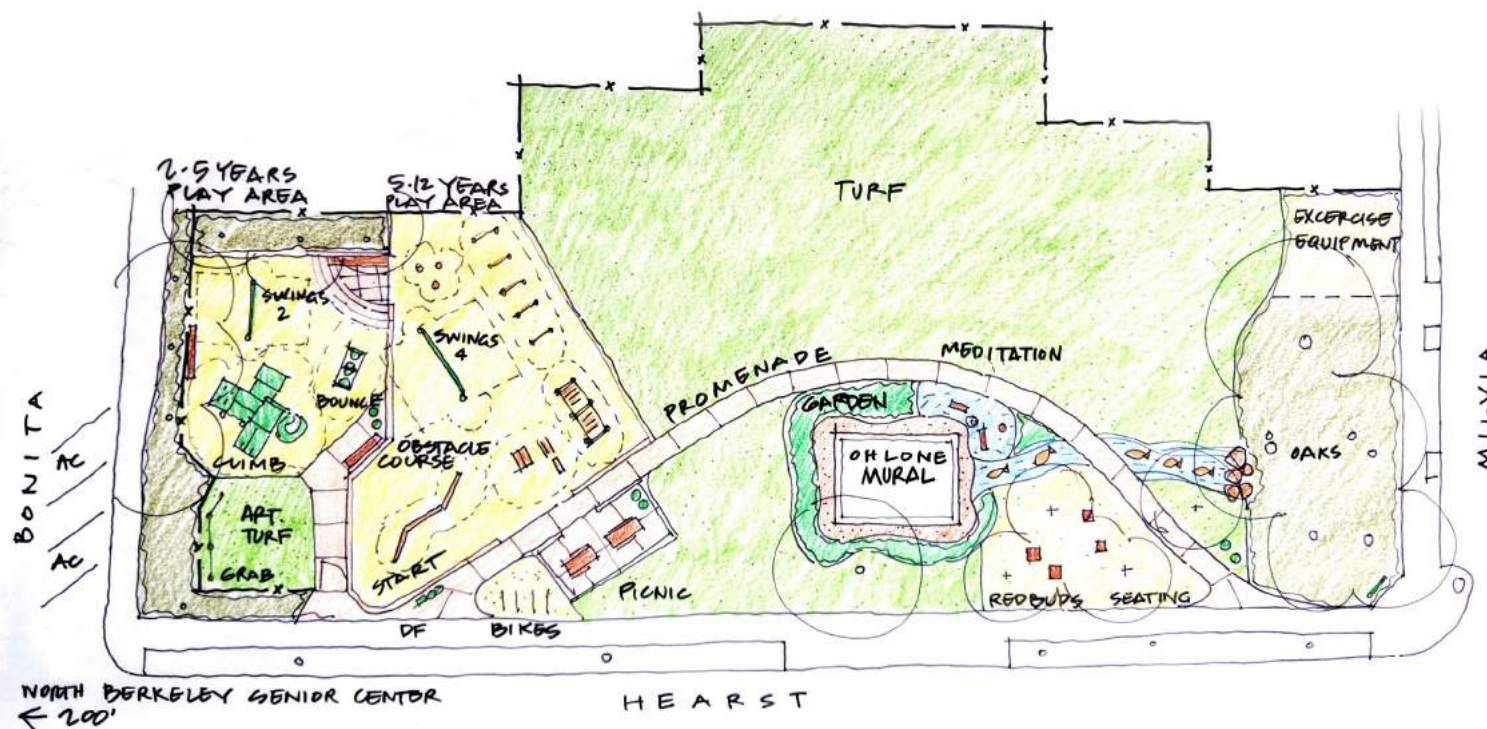





EXISTING CONDITIONS
OHLONE PARK

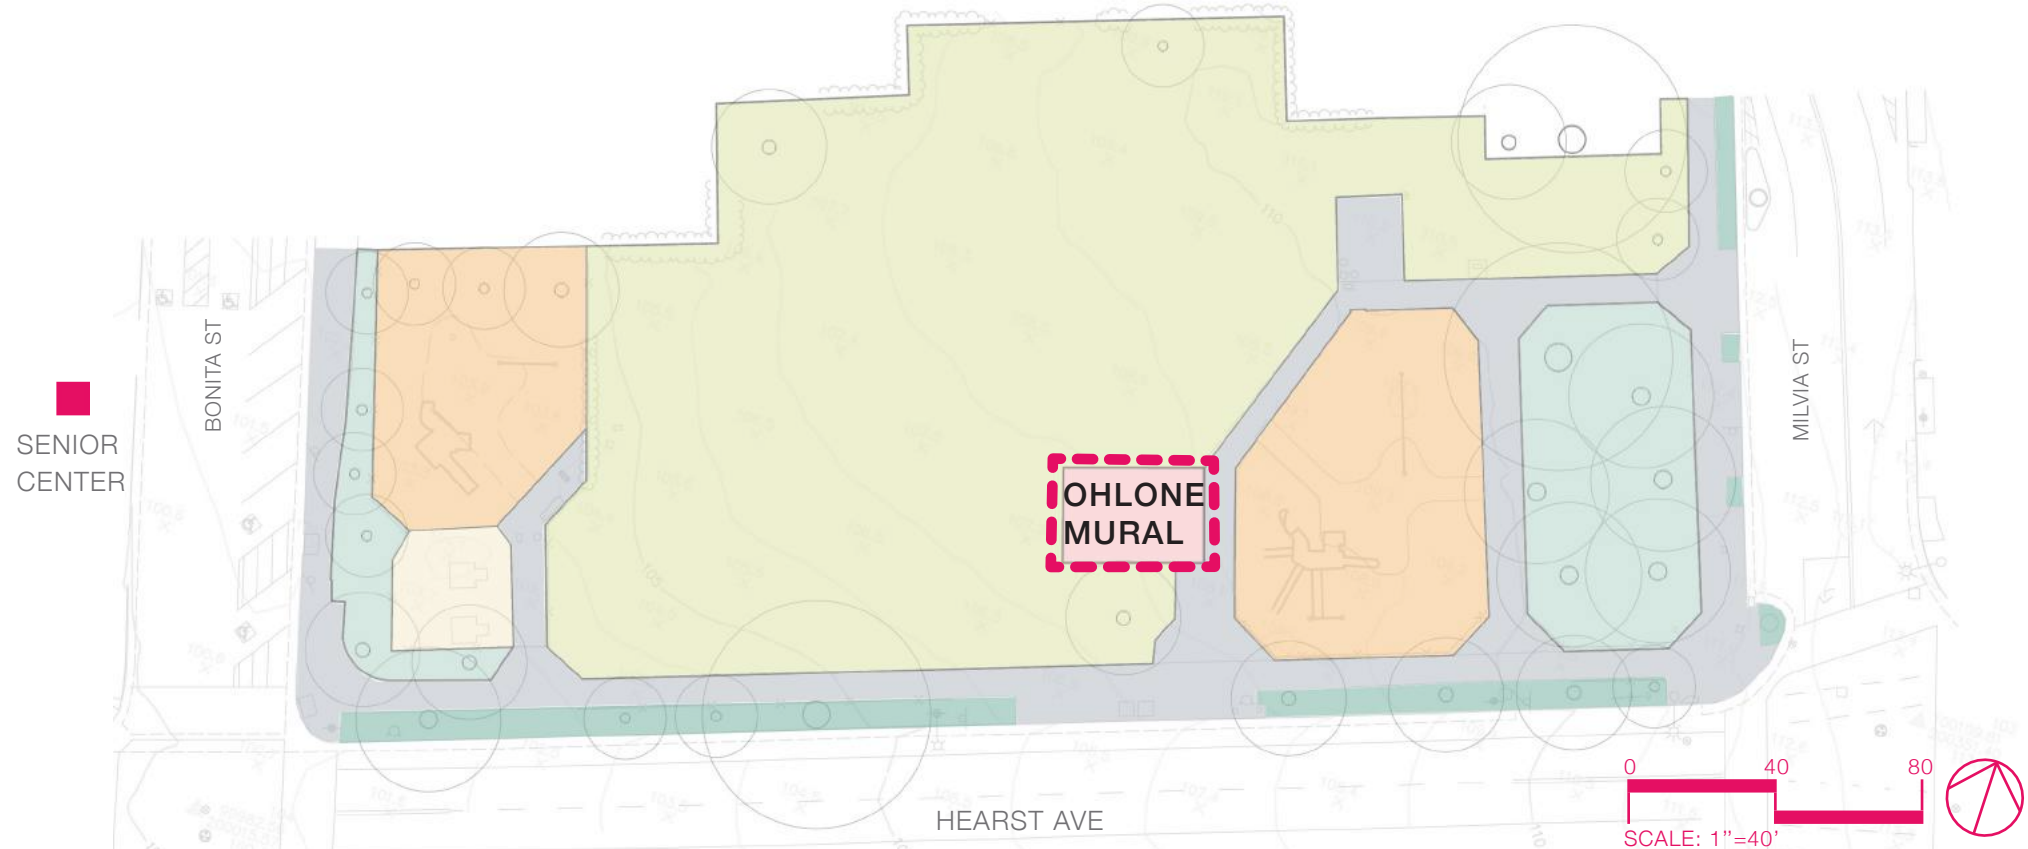


MURAL GARDEN



Ohlone Park Mural Garden
Design by Jean LaMarr

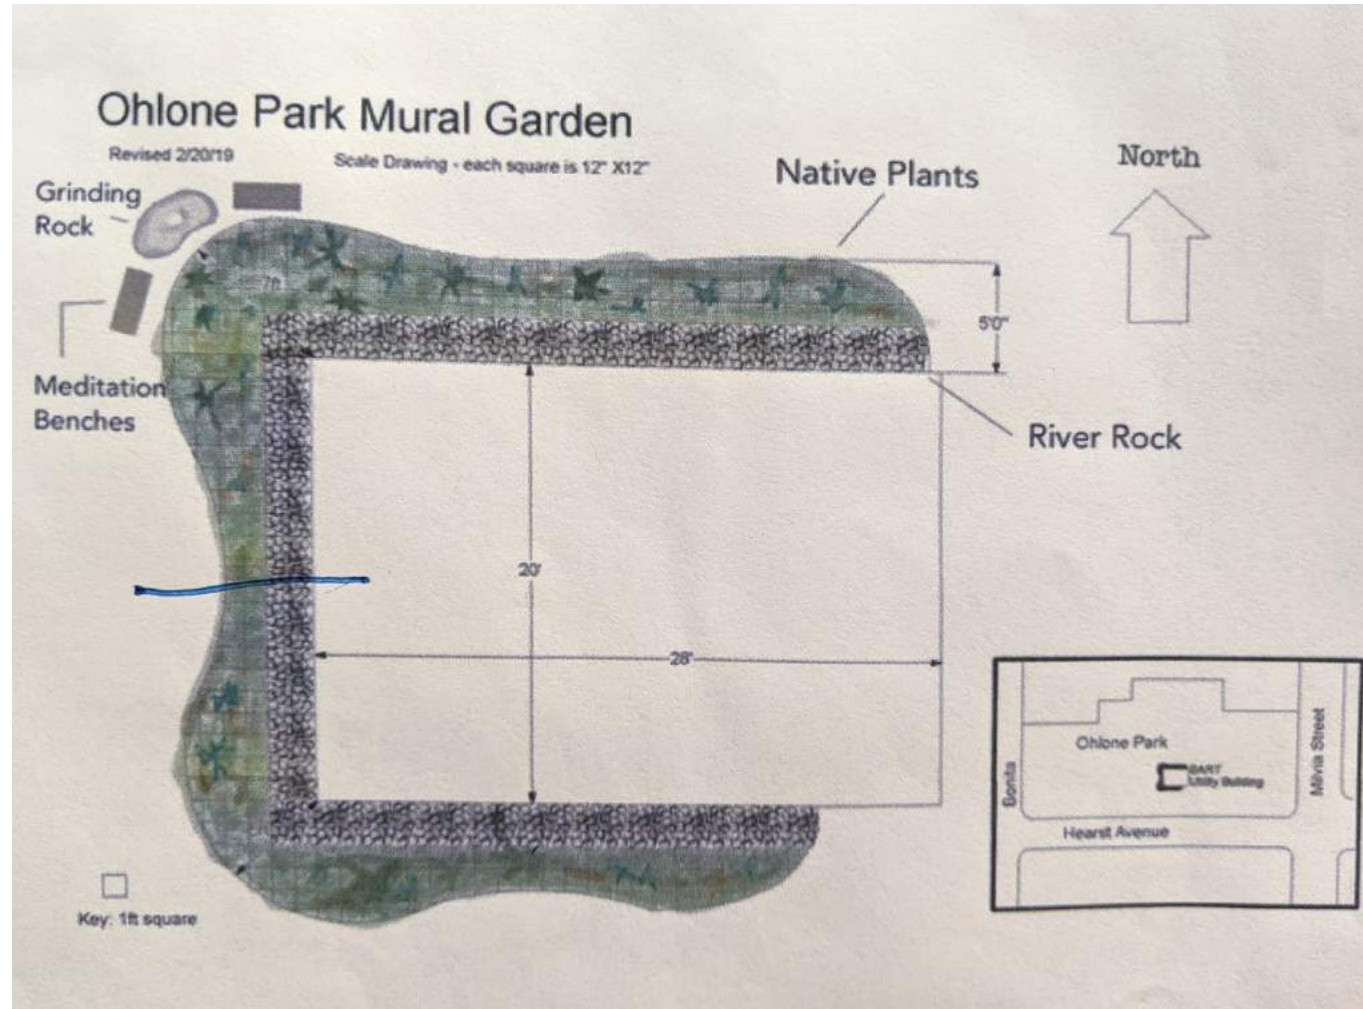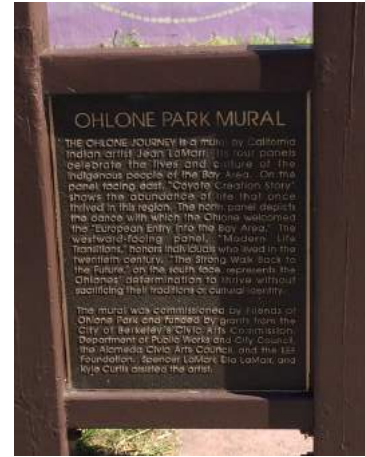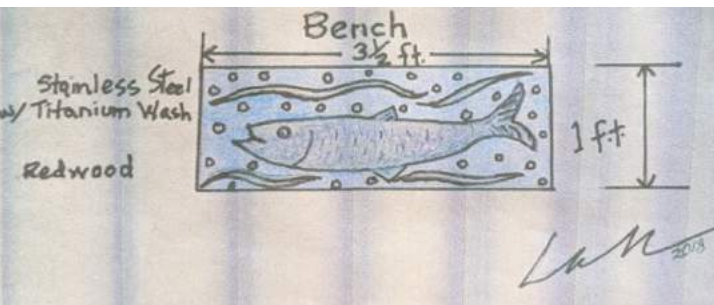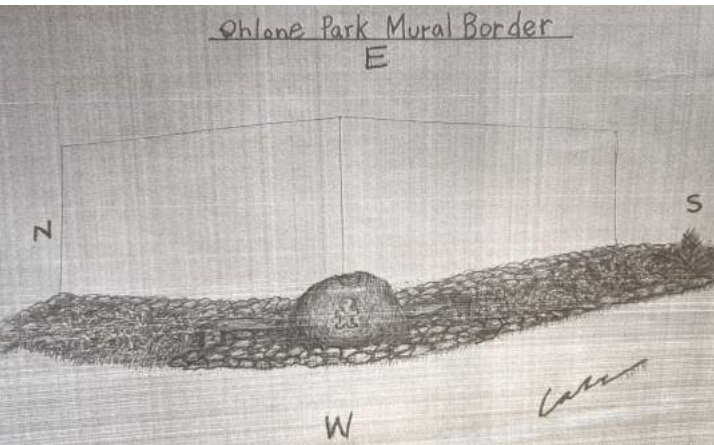

CONCEPTUAL PLANTING PLAN

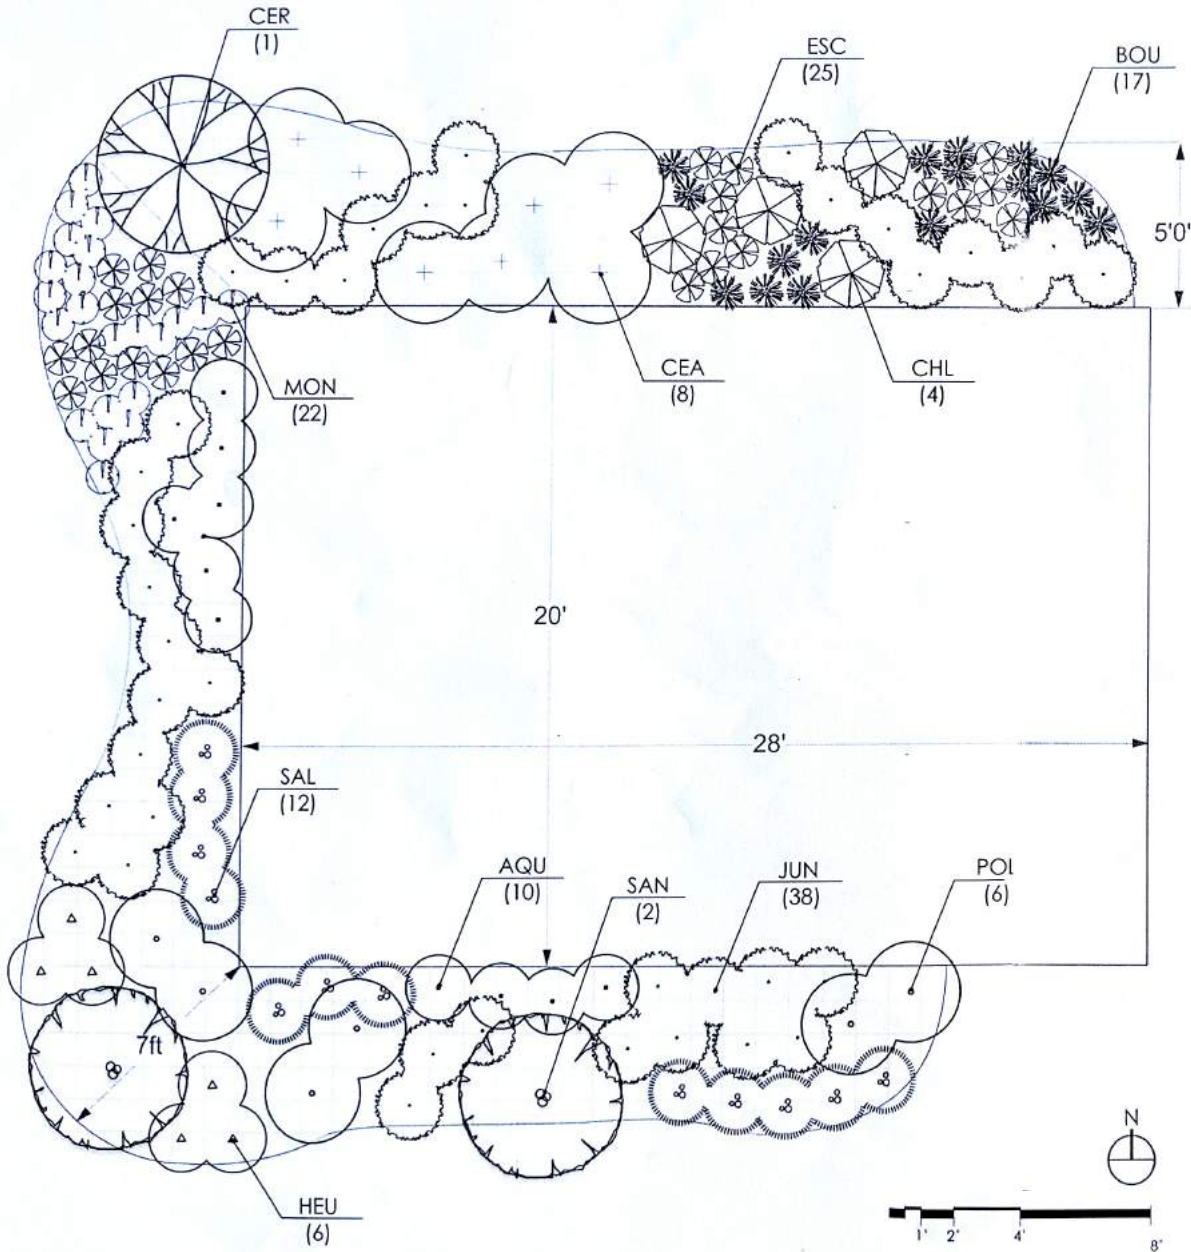

DESIGNED BY CLARE AL-WITRI, JUNE 2018


SYMBOL	COMMON NAME	BOTANICAL NAME	NO.
AQU	WESTERN COLUMBINE	AQUILEGIA FORMOSA	10
BOU	BLUE GRAMA	BOUTELOUA GRACILIS	17
CEA	CENTENNIAL CEANOTHUS	CEANOTHUS 'CENTENNIAL'	8
CER	WESTERN REDBUD	CERCIS OCCIDENTALIS	1
CHL	SOAP PLANT	CHLOROGALUM POMERIDIANUM	4
ESC	CALIFORNIA POPPY	ESCHSCHOLZIA CALIFORNICA	25
HEU	CORAL BELLS	HEUCHERA SPP.	6
JUN	WIRE GRASS	JUNCUS PATENS	38
MON	COYOTE MINT	MONARDELLA VILLOSA	22
POL	WESTERN SWORD FERN	POLYSTICHUM MUNITUM	6
SAL	HUMMINGBIRD SAGE	SALVIA SPATHACEA	12
SAN	PINK FLOWERING CURRANT	RIBES SANGUINEUM VAR. GLUTINOSUM	2



THANK YOU!



SCHEME 1

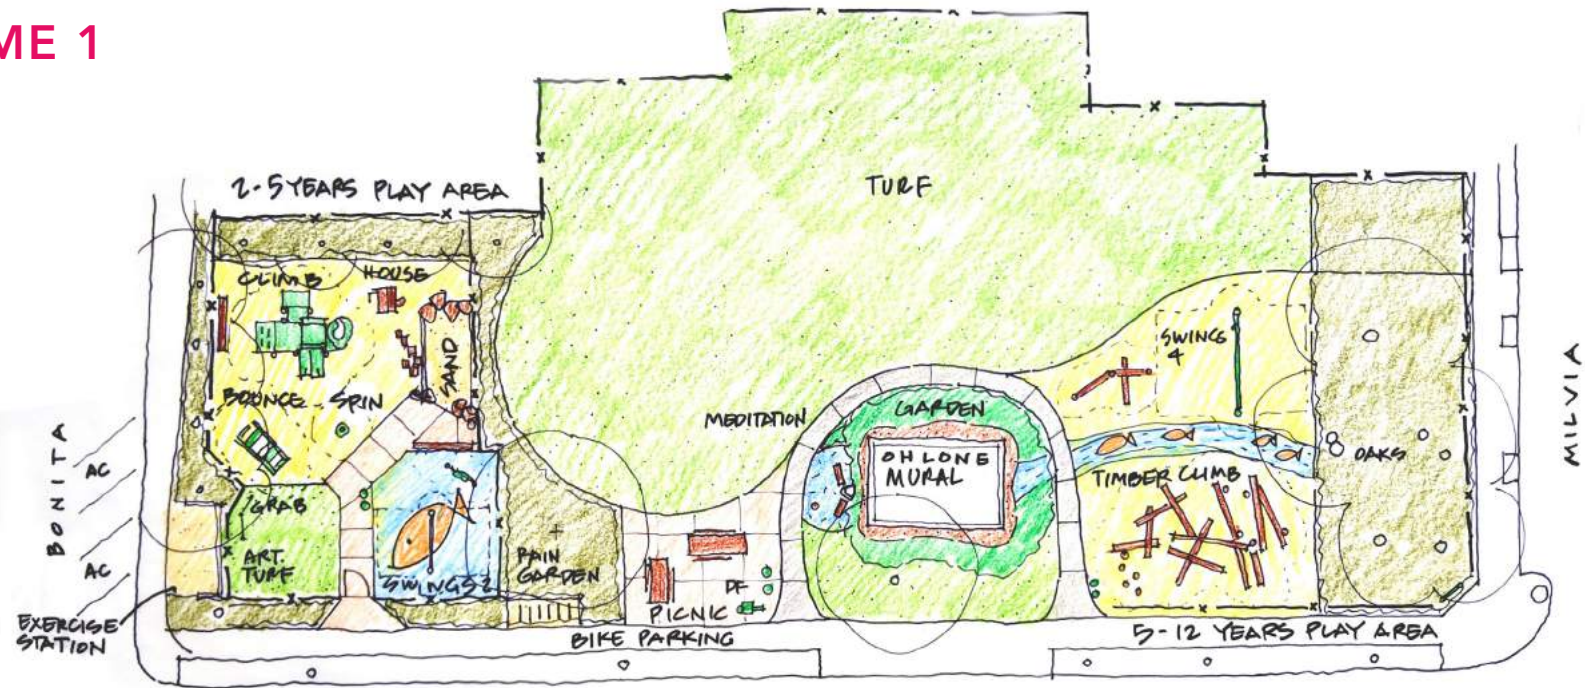

SCHEME 2

